


SF 37.24 - 50/35/45


Karta techniczna
stan na 06/2015

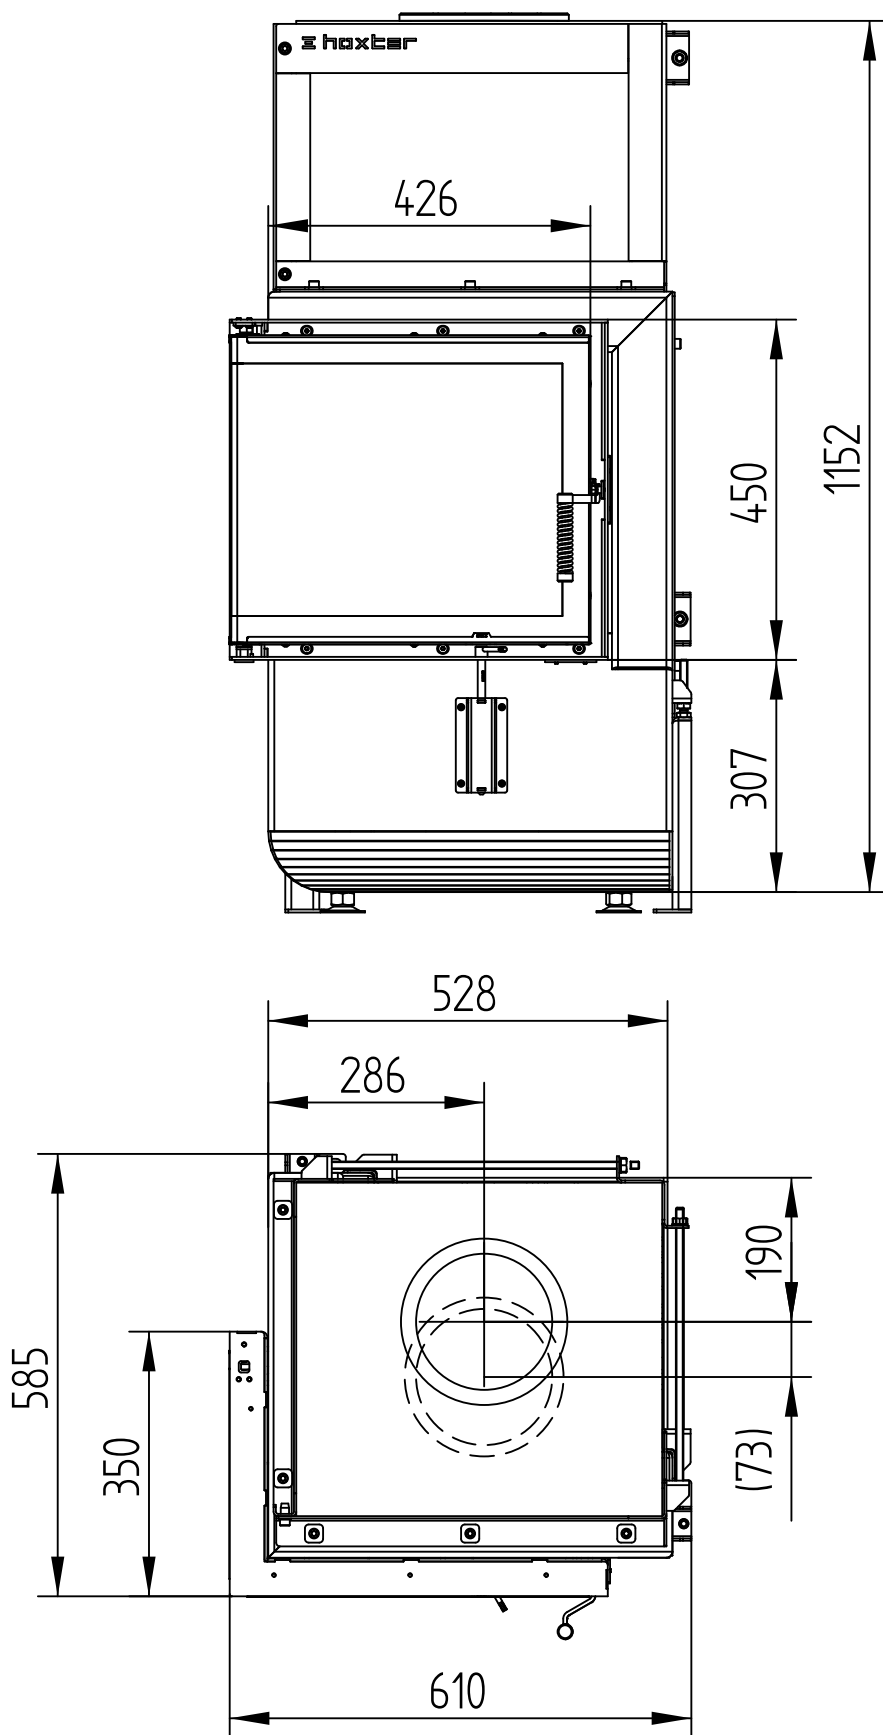

SF 37.24 - 50/35/45

Karta techniczna
stan na 06/2015


M 1 : 10

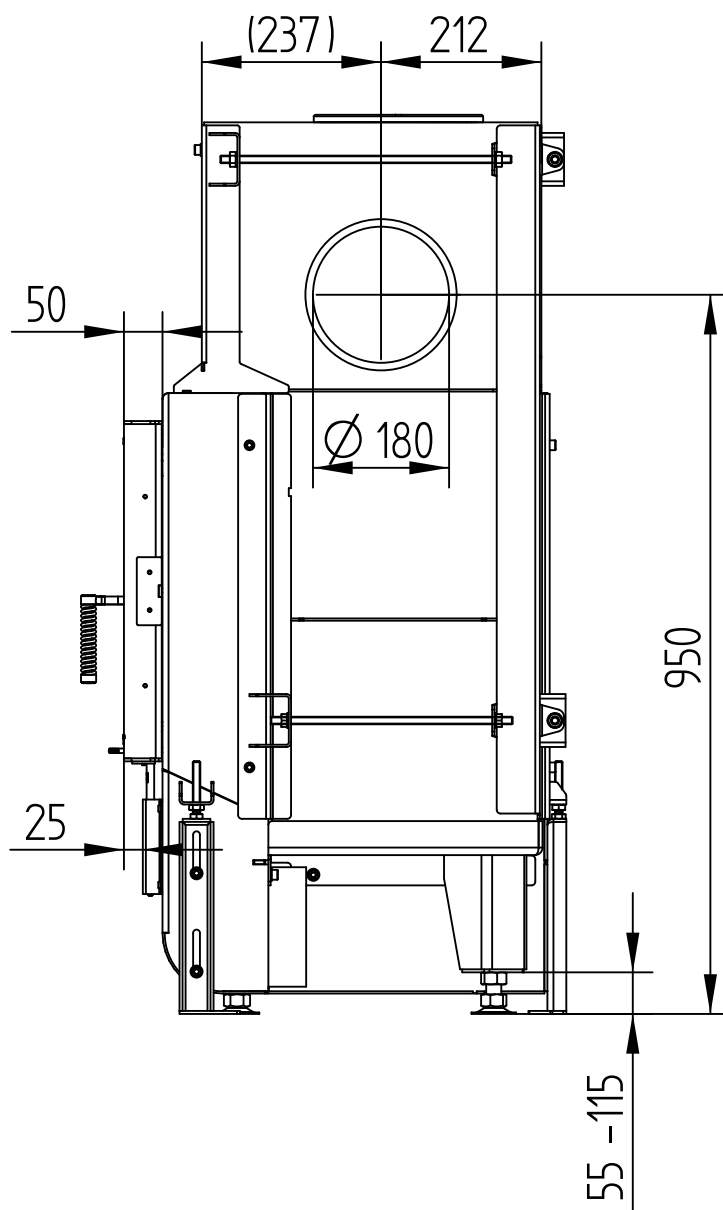

SF 37.24 - 50/35/45

Karta techniczna
stan na 06/2015



M 1 : 10

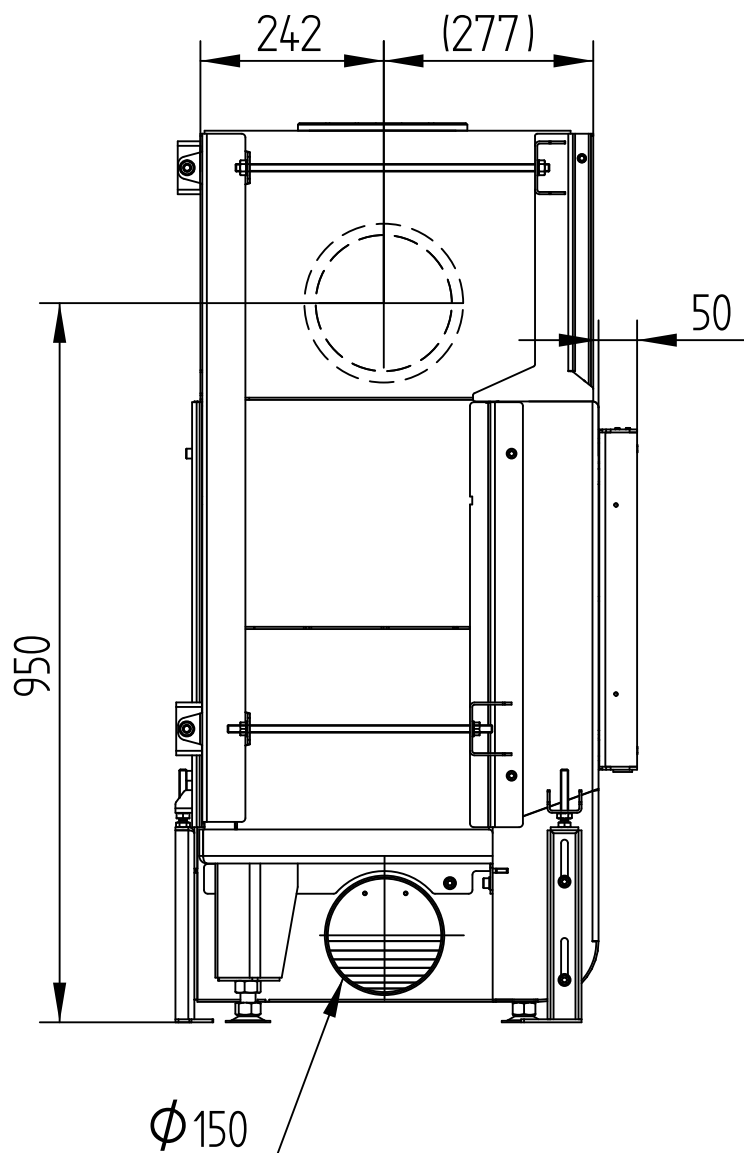

SF 37.24 - 50/35/45

Karta techniczna
stan na 06/2015

M 1 : 10

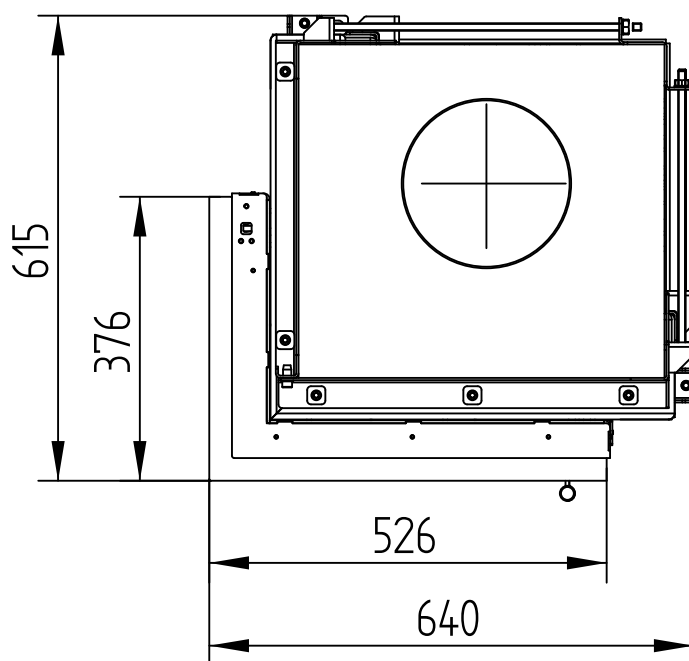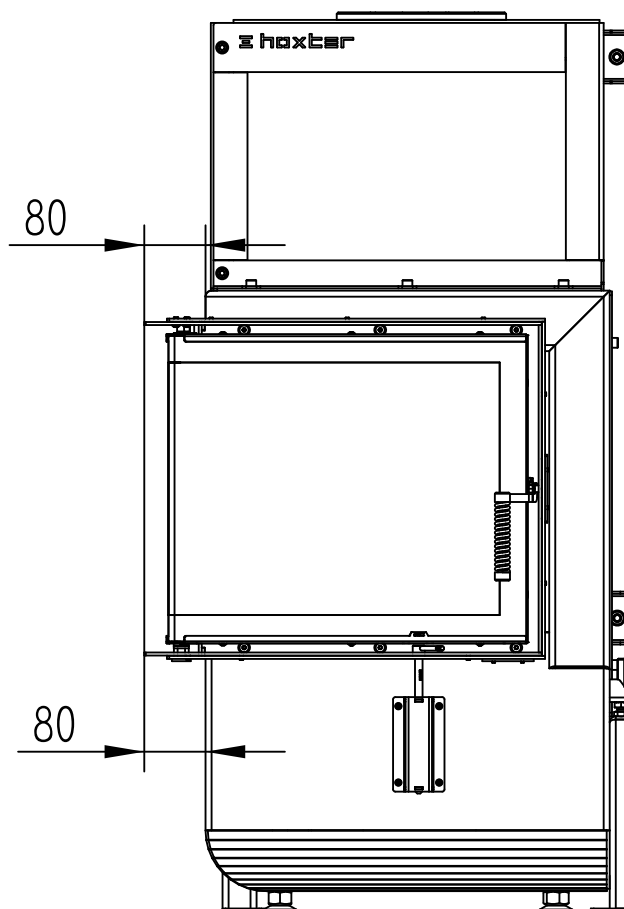

SF 37.24 - 50/35/45

Karta techniczna
stan na 06/2015

M 1 : 10

